



TYPICAL CROSS-SECTION OF ROAD-[sub-section 1]

NOTE: ALL DIMENSIONS ARE IN MILLIMETRE  
UNLESS SPECIFIED OTHERWISE.  
\*SPECIFICATION OF RURAL ROADS OF INDIAN ROAD CONGRESS

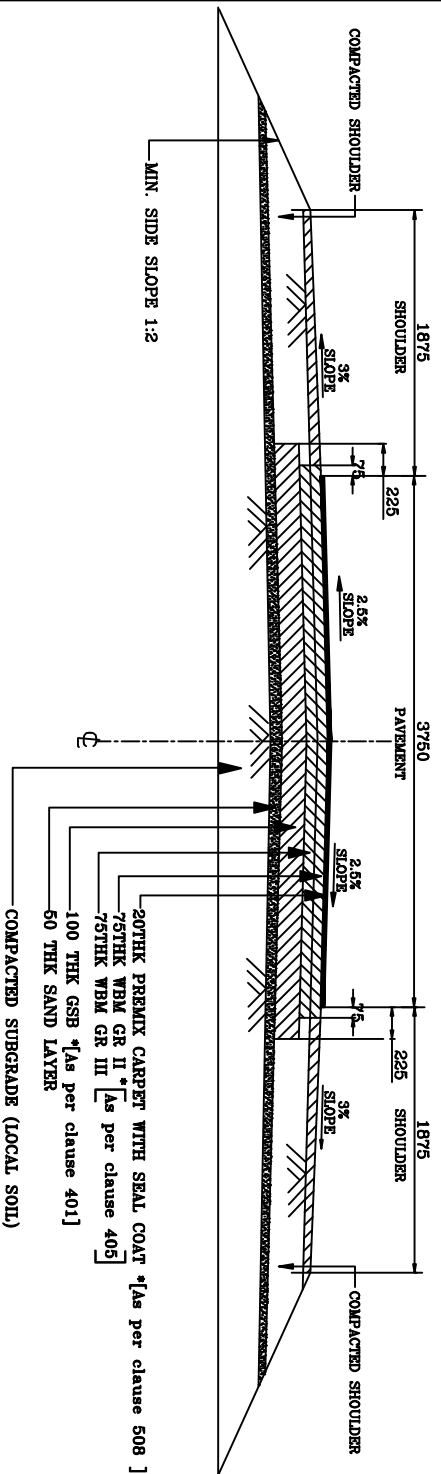

TYPICAL CROSS-SECTION OF ROAD-[sub-section 5]

NOTE: ALL DIMENSIONS ARE IN MILLIMETRE  
UNLESS SPECIFIED OTHERWISE.  
\*SPECIFICATION OF RURAL ROADS OF INDIAN ROAD CONGRESS

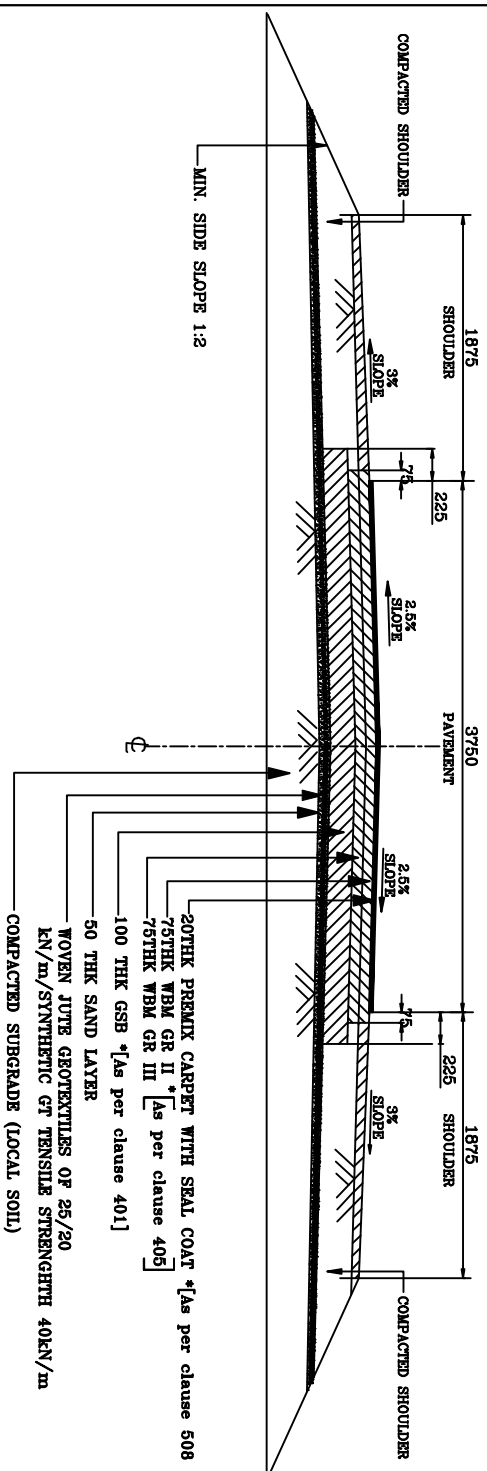

TYPICAL CROSS-SECTION OF ROAD-[sub-sections 2,3,4]

NOTE: ALL DIMENSIONS ARE IN MILLIMETRE  
UNLESS SPECIFIED OTHERWISE.  
\*SPECIFICATION OF RURAL ROADS OF INDIAN ROAD CONGRESS